

## WARRANTY DEED

Form WD-1  
Revised 12/2021

Project:	<u>County Road 450 S. Reconstruction</u>
Parcel:	<u>21</u>
Page:	<u>1 of 3</u>

**THIS INDENTURE WITNESSETH**, That Dormie, LLC, an Indiana limited liability company, the Grantor of Tippecanoe County, State of Indiana Conveys and Warrants to the **Tippecanoe County Board of Commissioners**, the Grantee, for and in consideration of the sum of Thirty Five Thousand Two Hundred Fifteen Dollars (\$35,215.00) (of which said sum \$35,215.00 represents land and improvements acquired and \$0.00 represents damages) and other valuable consideration, the receipt of which is hereby acknowledged, certain Real Estate situated in the County of Tippecanoe, State of Indiana, and being more particularly described in the legal descriptions attached hereto as Exhibit "A" and depicted upon the Right of Way Parcel Plat attached hereto as Exhibit "B", both of which exhibits are incorporated herein by reference.

This conveyance is subject to any and all easements, conditions and restrictions of record.

The Grantor hereby specifically acknowledges and agrees that the Real Estate conveyed herein is conveyed in fee simple and that no reversionary rights whatsoever shall remain with the Grantor, or any successors in title to the abutting lands of the Grantor, notwithstanding any subsequent abandonment, vacation, disuse, nonuse, change of use, conveyance, lease and/or transfer by the Grantee or its successors in title, of a portion or all of the said Real Estate or any right of way, roadway or roadway appurtenances established thereupon. This acknowledgement and agreement, is a covenant running with the land and shall be binding upon the Grantor and all successors and assigns.

The Grantor assumes and agrees to pay the 2021 payable 2022 real estate taxes and assessments on the above-described real estate. This obligation to pay shall survive the said closing and shall be enforceable by the State in the event of any non-payment.

The undersigned represents and warrants that he is the Member of the Grantor; that the Grantor is a limited liability company validly existing in the State of its origin and, where required, in the State where the subject real estate is situated; that the Grantor has full company capacity to convey the real estate interest described; that pursuant to a resolution of the Members of the Grantor or the Operating Agreement of the Grantor he has full authority to execute and deliver this instrument on its behalf and that said authority has not been revoked; that he is therefore, fully authorized and empowered to convey to the Tippecanoe County Board of Commissioners real estate of the Grantor, and that on the date of execution of said conveyance instruments they had full authority to so act; and that all necessary company action for the making of this conveyance has been duly taken.

Interests in land acquired by the Tippecanoe  
County Board of Commissioners  
Grantee mailing address:  
20 N. 3<sup>rd</sup> Street, Lafayette, IN 47901  
I.C. 8-23-7-31

Form WD-1  
Revised 12/2021

Project: County Road 450 S.  
Reconstruction  
Parcel: 21  
Page: 2 of 3

IN WITNESS WHEREOF, the said Grantor has executed this instrument this 25<sup>th</sup> day of January, 20 23.

Dormie, LLC, an Indiana limited liability company

[Signature] (Seal)  
Signature

Michael Madrid, member  
Printed Name

Arizona Tr  
STATE OF ~~INDIANA~~  
Maricopa Tr  
COUNTY OF ~~TIPECANOE~~ SS:

Before me, a Notary Public in and for said State and County, personally appeared Michael Madrid, member of Dormie, LLC, an Indian limited liability company, the Grantor in the above conveyance, and acknowledged the execution of the same on the date aforesaid to be his voluntary act and deed and who, being duly sworn, stated that any representations contained therein are true.

Witness my hand and Notarial Seal this 25<sup>th</sup> day of January, 20 23.


Signature [Signature]

Printed Name Taylor Garcia

My Commission expires 06/15/2024

My Commission Number 583219

I am a resident of Maricopa County.

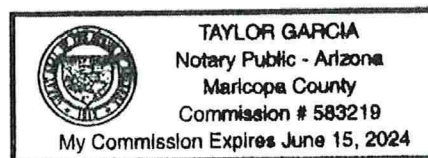

Form WD-1

Revised 12/2021

Project:	County Road 450 S. Reconstruction
Parcel:	21
Page:	3 of 3

Interests in land acquired by, the Tippecanoe County Board of Commissioners, Tippecanoe County, Indiana

I affirm under penalties for perjury, that I have taken reasonable care to redact each Social Security Number in this document, unless required by law. *Douglas Masson*

This instrument prepared by Douglas Joseph Masson, Attorney at Law.

No. 19474-53  
200 Ferry Street, Suite C  
P.O. Box 99  
Lafayette, IN 47902-0099

Grantee's mailing and tax bill address:  
Tippecanoe County Board of Commissioners  
20 North 3<sup>rd</sup> Street  
Lafayette, IN 47901

Legal Description prepared by Ryan A. Selby, License Number LS21700017

## EXHIBIT "A"

Project: C.R. 450 S. Reconstruction  
Parcel: 21 Fee Simple  
Code: N/A  
Tax ID: 79-12-18-100-009.000-012  
Form: WD-1

Sheet 1 of 1

A part of the Northwest Quarter of Section 18, Township 22 North, Range 3 West, located in Tippecanoe County, Indiana, and being a part of the grantors' land lying within the right-of way lines depicted on the attached Right-of-Way Parcel Plat, marked Exhibit "B", described as follows: Beginning at the northwest corner of the grantor's land, said point being South 0 degrees 28 minutes 49 seconds East 526.68 feet from the northwest corner of said Northwest Quarter, said Northwest corner of said Northwest Quarter designated as point "254" on said parcel plat; thence North 89 degrees 59 minutes 23 seconds East 41.00 feet along the north line of the grantor's land to point "303" designated on said parcel plat; thence South 0 degrees 28 minutes 49 seconds East 712.23 feet to point "304" designated on said parcel plat; thence Southerly 13.78 feet along an arc to the right having a radius of 494.00 feet and subtended by a long chord having a bearing of South 0 degrees 19 minutes 08 seconds West and a length of 13.78 feet to the south line of the grantor's land; thence South 89 degrees 59 minutes 23 seconds West 40.81 feet along said south line to the west line of said Northwest Quarter; thence North 0 degrees 28 minutes 49 seconds West 726.01 feet along said west line to the point of beginning and containing 0.683 acres, more or less, inclusive of the presently existing right-of-way which contains 0.162 acres, more or less.

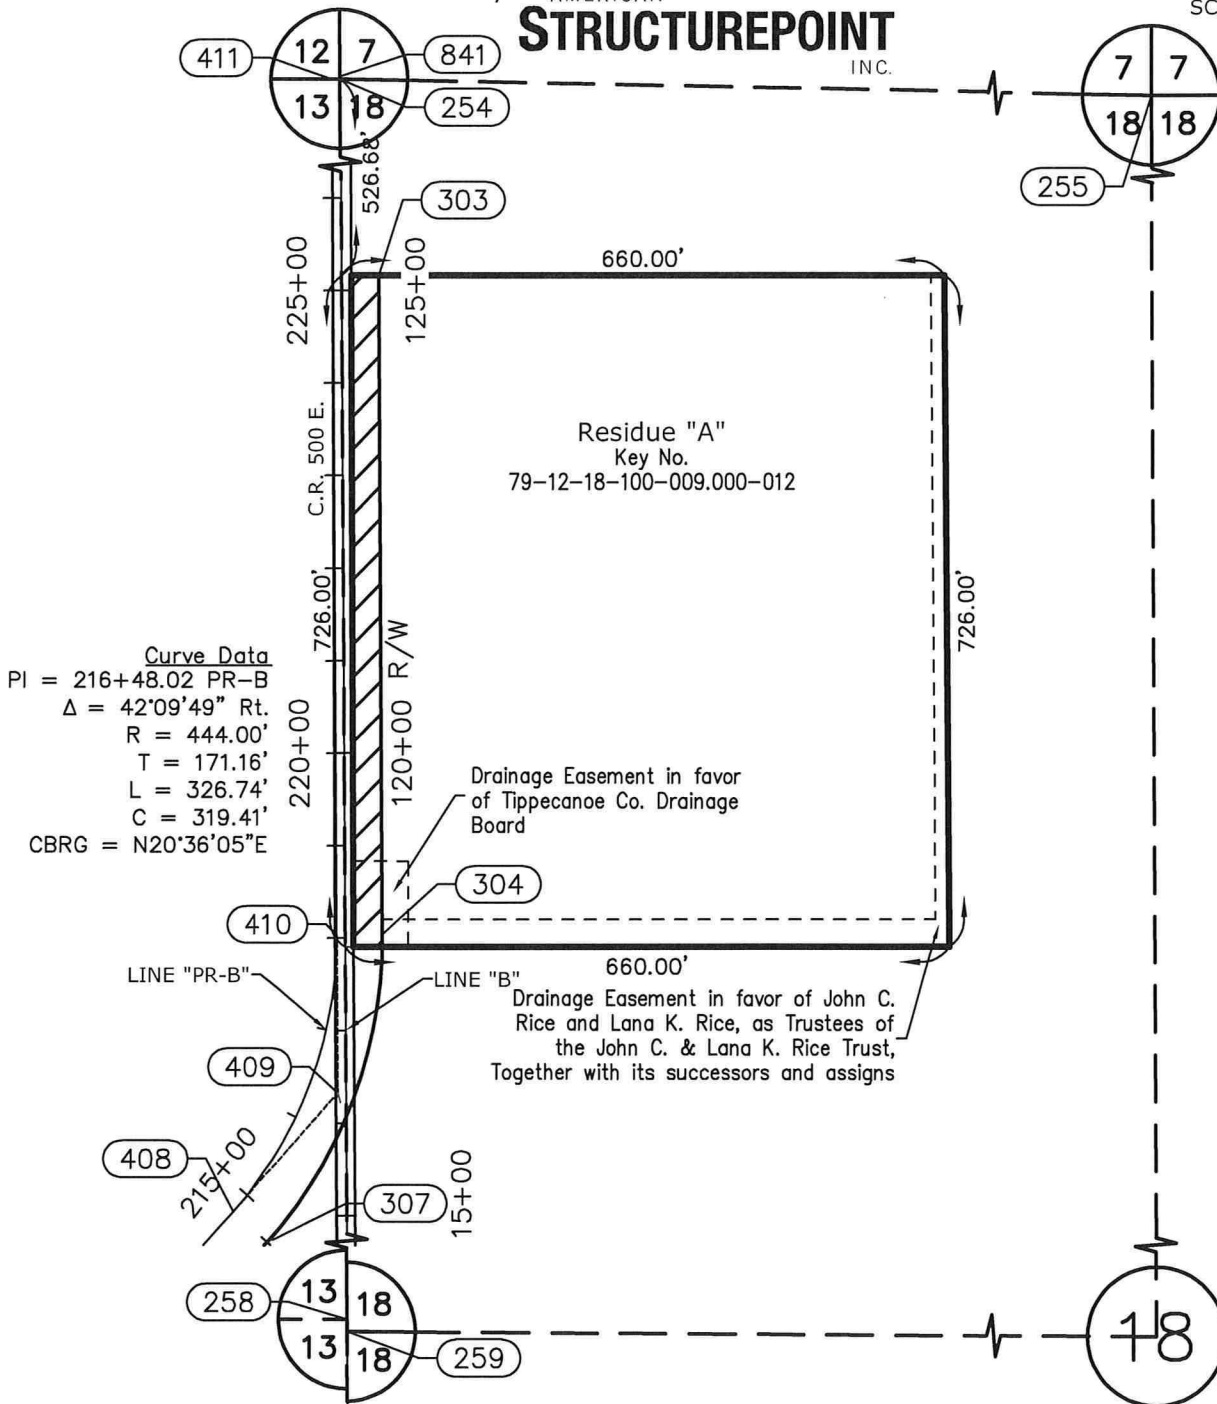
This description was prepared for Tippecanoe County, Indiana by Ryan A. Selby, Indiana Registered Land Surveyor, License Number LS21700017, on the 24th day of July, 2022.


EXHIBIT "B"  
RIGHT-OF-WAY PARCEL PLAT  
Prepared for Tippecanoe County, Indiana  
by: AMERICAN

SHEET 1 OF 2

0 100' 200'  
SCALE: 1"=200'



HATCHED AREA IS THE APPROXIMATE TAKING

OWNER: DORMIE LLC, AN INDIANA LIMITED LIABILITY CO.  
PARCEL: 21  
CODE: N/A  
PROJECT: C.R. 450 S. Reconstruction  
ROAD: C.R. 450 S.  
COUNTY: TIPPECANOE  
SECTION: 18  
TOWNSHIP: 22 NORTH  
RANGE: 3 WEST

DRAWN BY: MAP  
CHECKED BY: RAS  
DES. NO.: N/A

INSTRUMENT NUMBER 202020012519, DATED JULY 2, 2020

THIS PLAT WAS PREPARED FROM PUBLIC DOCUMENTS AND NOT CHECKED BY A FIELD SURVEY.

EXHIBIT "B"  
RIGHT-OF-WAY PARCEL PLAT  
Prepared for Tippecanoe County, Indiana  
by: AMERICAN  
**STRUCTUREPOINT**  
INC.

SHEET 2 OF 2

POINT REFERENCE CHART (Feet)

Point	North	East	Station	Offset	CL
254	SEE LOCATION CONTROL ROUTE SURVEY PLAT				
255					
258					
259					
841					
303	175852.0408	812689.7730	+PT(225+15.82)	50' Rt.	PR-B
304	175139.8400	812695.7433	+PT(218+03.59)	50' Rt.	PR-B
307	174807.1825	812570.6955	+PC(214+76.85)	50' Rt.	PR-B
408	174840.4332	812533.3539	+PC(214+76.85)	0'	PR-B
409	174968.2634	812647.1799	+PI(216+48.02)	N/A	PR-B
410	175139.4209	812645.7451	+PT(218+03.59)	0'	PR-B
411	176378.8075	812635.3554	+PI(230+43.02)	0'	PR-B

SURVEYOR'S STATEMENT

To the best of my knowledge and belief, this plat, together with the "Location Control Route Survey" recorded as Inst. No. 202222010568 in the Office of the Recorder of Tippecanoe County, Indiana, incorporated and made a part hereof by reference, comprise a Route Survey executed in accordance with Indiana Administrative Code 865 IAC 1-12 ("Rule 12").

Ryan A. Selby 7-24-2022  
Ryan A. Selby Date  
Professional Surveyor No. LS21700017  
State of Indiana



NOTE: STATIONS AND OFFSETS ARE TO CONTROL OVER NORTH AND EAST COORDINATES.

OWNER:	DORMIE LLC, AN INDIANA LIMITED LIABILITY CO.	DRAWN BY:	MAP
PARCEL:	21	CHECKED BY:	RAS
CODE:	N/A	DES. NO.:	N/A
PROJECT:	C.R 450 S. RECONSTRUCTION		
ROAD:	C.R. 450 S.		
COUNTY:	TIPPECANOE		
SECTION:	18		
TOWNSHIP:	22 NORTH		
RANGE:	3 WEST		

AMERICAN STRUCTUREPOINT, INC. PROJECT NO. 2020.01939  
THIS PLAT WAS PREPARED FROM PUBLIC DOCUMENTS AND NOT CHECKED BY A FIELD SURVEY.

The attached **Warranty Deed Parcel 21 – 450 S Reconstruction Project** is approved and accepted on behalf of the Board of Commissioners of the County of Tippecanoe in the State of Indiana, on this   21   day of   February  , 2023

\_\_\_\_\_  
Tracy A. Brown, President

\_\_\_\_\_  
Thomas P. Murtaugh, Vice President

\_\_\_\_\_  
David S. Byers, Member

Constituting the Board of Commissioners of the County of Tippecanoe, in the State of Indiana.

Attest: \_\_\_\_\_  
Jennifer Weston, Auditor